


NOTE THIS IS A PLANNING DRAWINGS ONLY  
DETAILED SITE DIMENSIONS SHOULD BE TAKEN  
AND FULL FABRICATION DRAWING PRODUCED  
FOR APPROVAL.

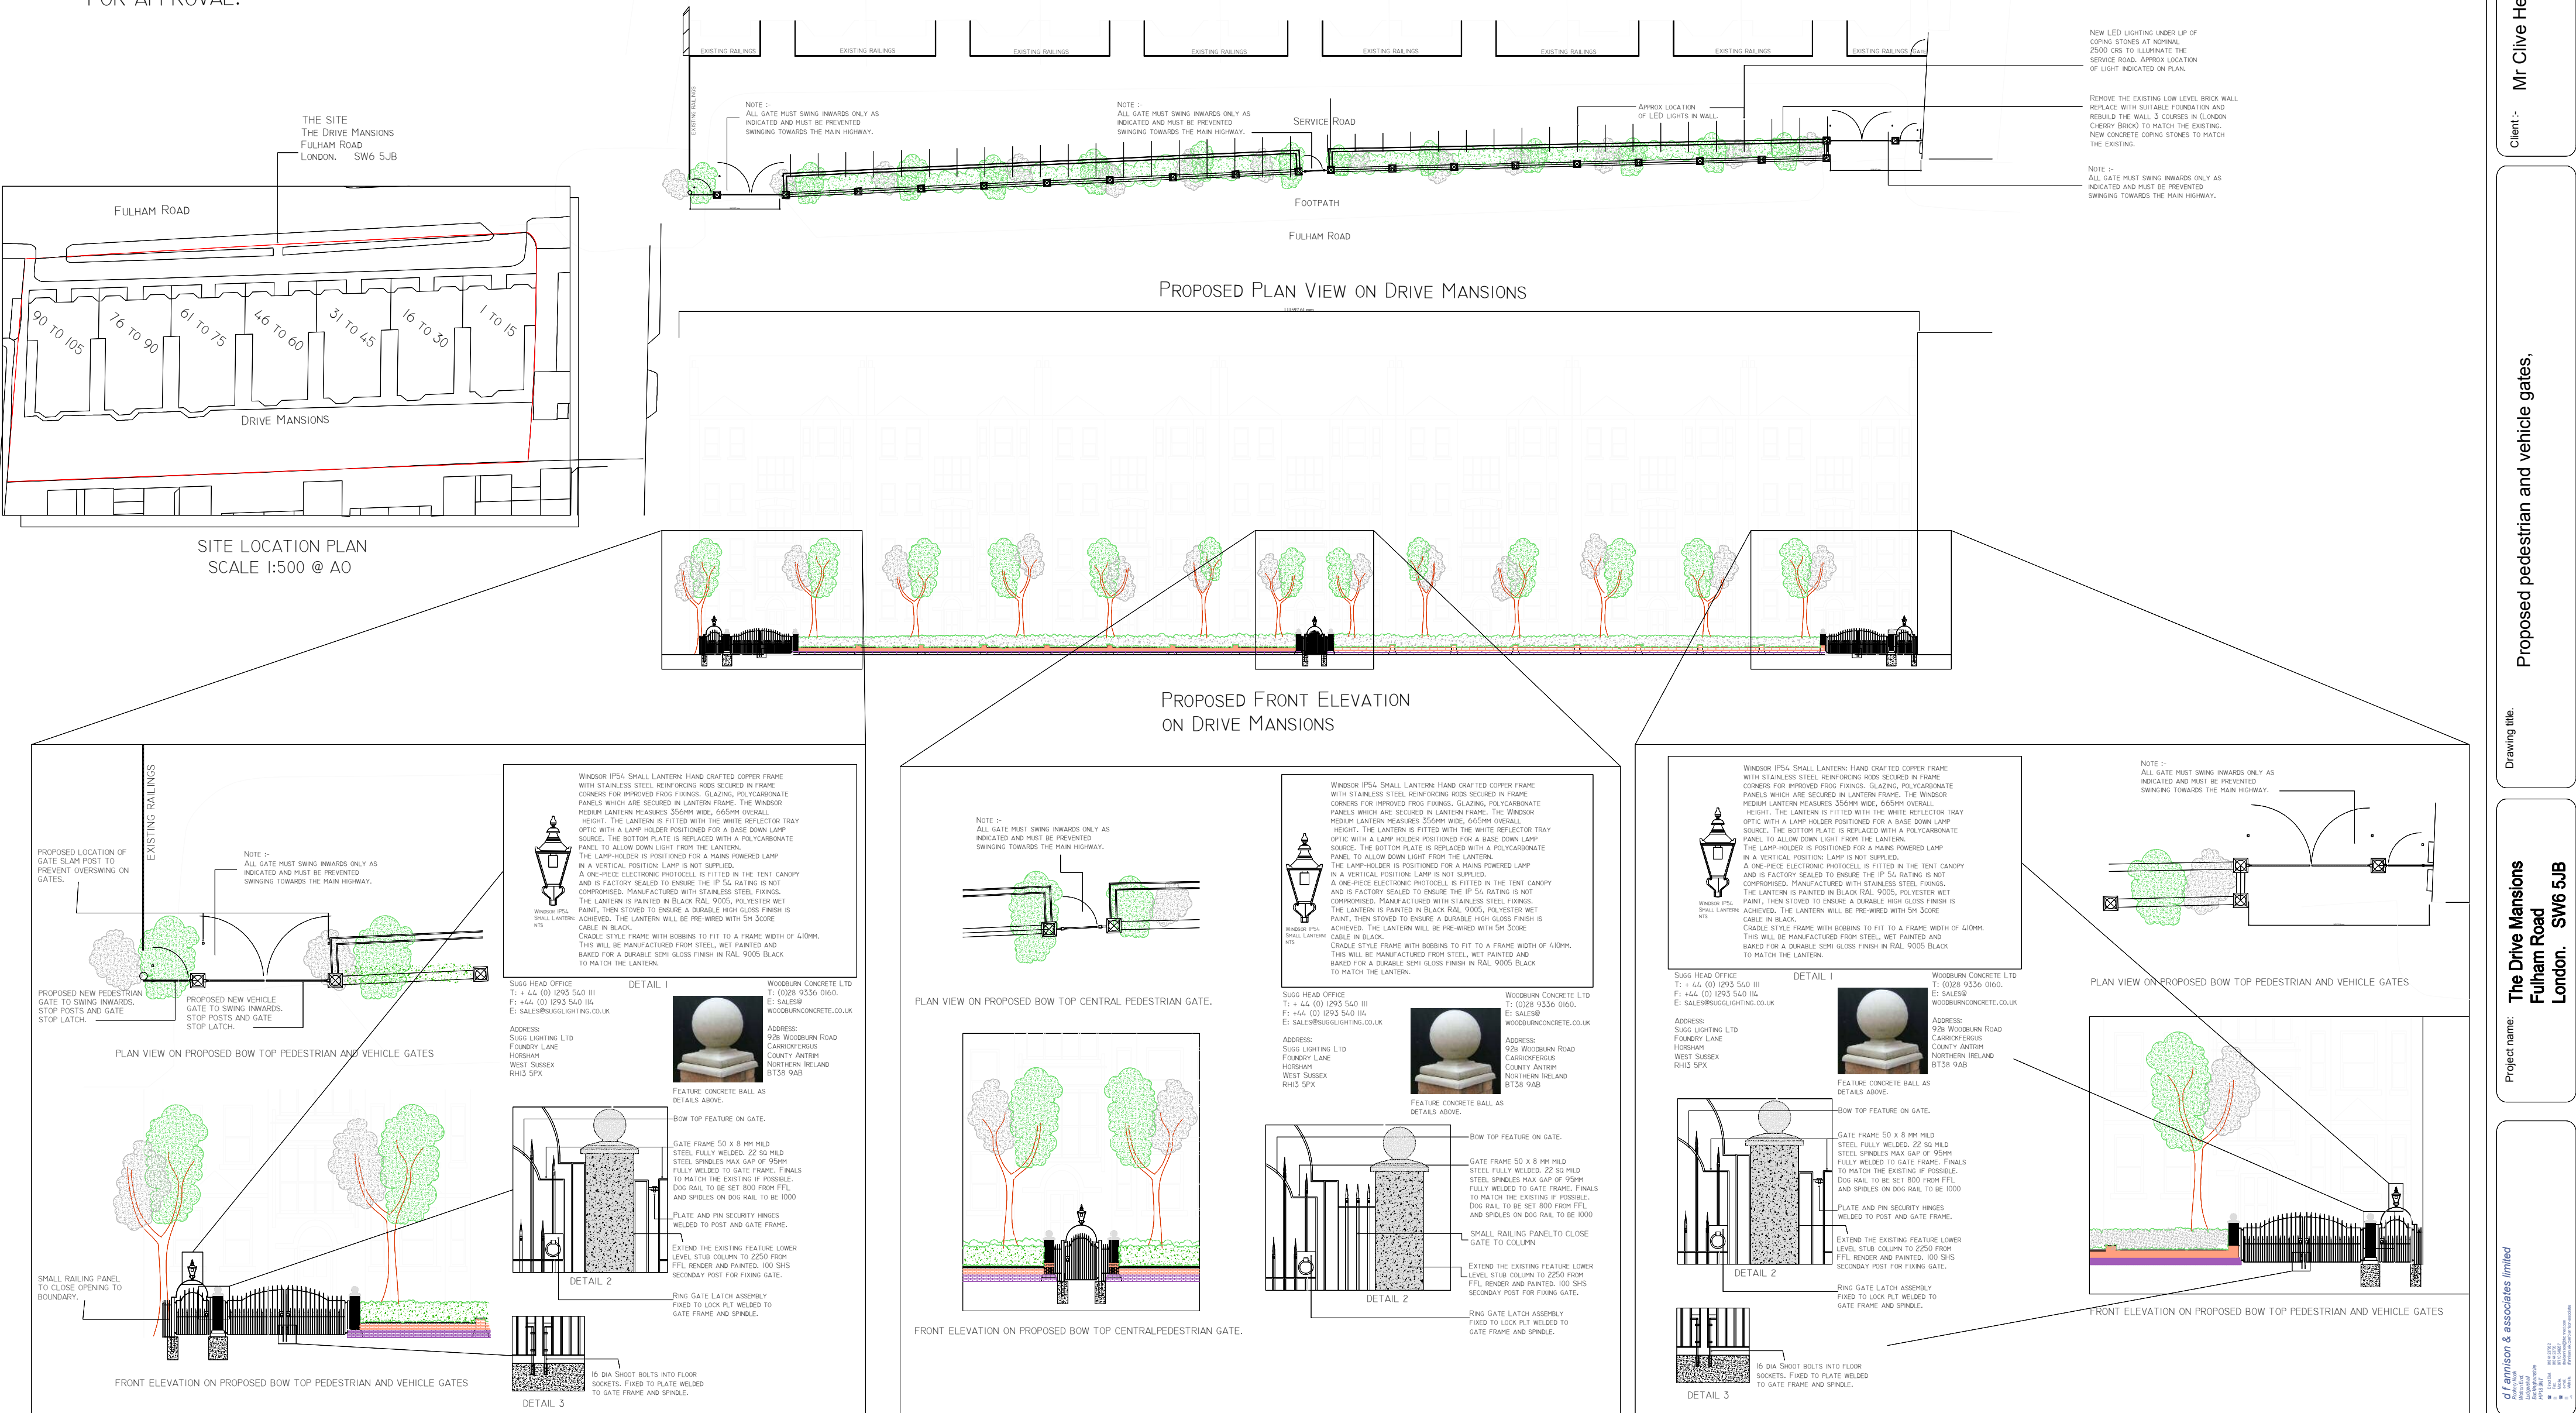

UNLESS OTHERWISE STATED,  
ALL WORKS TO BE CARRIED OUT  
TO THE RELEVANT BRITISH STANDARDS.

THIS DRAWING IS PRIVATE AND  
CONFIDENTIAL PROPERTY AND MUST NOT  
BE DISCLOSED, COPIED, REPRODUCED  
OR LENT WITHOUT THE WRITTEN  
PERMISSION OF MR D ANNISON.

PROPOSED SOUTH WEST ENTRANCE GATES AND RAILING DETAILS.			
SCALE 1:100			
REV C	ISSUED FOR PLANNING	16TH MAY 2015	D ANNISON
REV B	DETAILS REVISED TO SUIT CLIENTS COMMENTS AND REQUIREMENTS ALL PER INSTRUCTIONS.	19TH MARCH 2015	D ANNISON
REV A	DETAILS REVISED TO SUIT CLIENTS COMMENTS AND REQUIREMENTS ALL PER INSTRUCTIONS.	19TH MARCH 2015	D ANNISON
REV D	GATE SWING INDICATED AND NOTED ON DRAWING AS REQUESTED BY PLANNING OFFICER.	25TH JUNE 2015	D ANNISON

PROPOSED CENTRAL ENTRANCE GATES AND RAILING DETAILS.			
SCALE 1:100			
REV C	ISSUED FOR PLANNING	16TH MAY 2015	D ANNISON
REV B	DETAILS REVISED TO SUIT CLIENTS COMMENTS AND REQUIREMENTS ALL PER INSTRUCTIONS.	19TH MARCH 2015	D ANNISON
REV A	DETAILS REVISED TO SUIT CLIENTS COMMENTS AND REQUIREMENTS ALL PER INSTRUCTIONS.	19TH MARCH 2015	D ANNISON
REV D	GATE SWING INDICATED AND NOTED ON DRAWING AS REQUESTED BY PLANNING OFFICER.	25TH JUNE 2015	D ANNISON

PROPOSED NORTH EAST ENTRANCE GATES AND RAILING DETAILS.			
SCALE 1:100			
REV C	ISSUED FOR PLANNING	16TH MAY 2015	D ANNISON
REV B	DETAILS REVISED TO SUIT CLIENTS COMMENTS AND REQUIREMENTS ALL PER INSTRUCTIONS.	19TH MARCH 2015	D ANNISON
REV A	DETAILS REVISED TO SUIT CLIENTS COMMENTS AND REQUIREMENTS ALL PER INSTRUCTIONS.	19TH MARCH 2015	D ANNISON
REV D	GATE SWING INDICATED AND NOTED ON DRAWING AS REQUESTED BY PLANNING OFFICER.	25TH JUNE 2015	D ANNISON

Scale  
1:200@A0  
U.S.O

Client:-  
Mr Clive Henderson

Drawing title:  
Proposed pedestrian and vehicle gates,

Project name:  
The Drive Mansions  
Fulham Road  
London. SW6 5JB

d f annison & associates limited

100667  
002 REV D

Date  
20TH JAN 2014

DRG No  
DFA  
100667  
002 REV D